




I hereby certify that these are the plans, sections and elevations referred to in Article 3 of the Millport Harbour Revision Order 2023
Signed by a member of staff of the Scottish Government:

[Handwritten signature]

Date: 30 May 2023

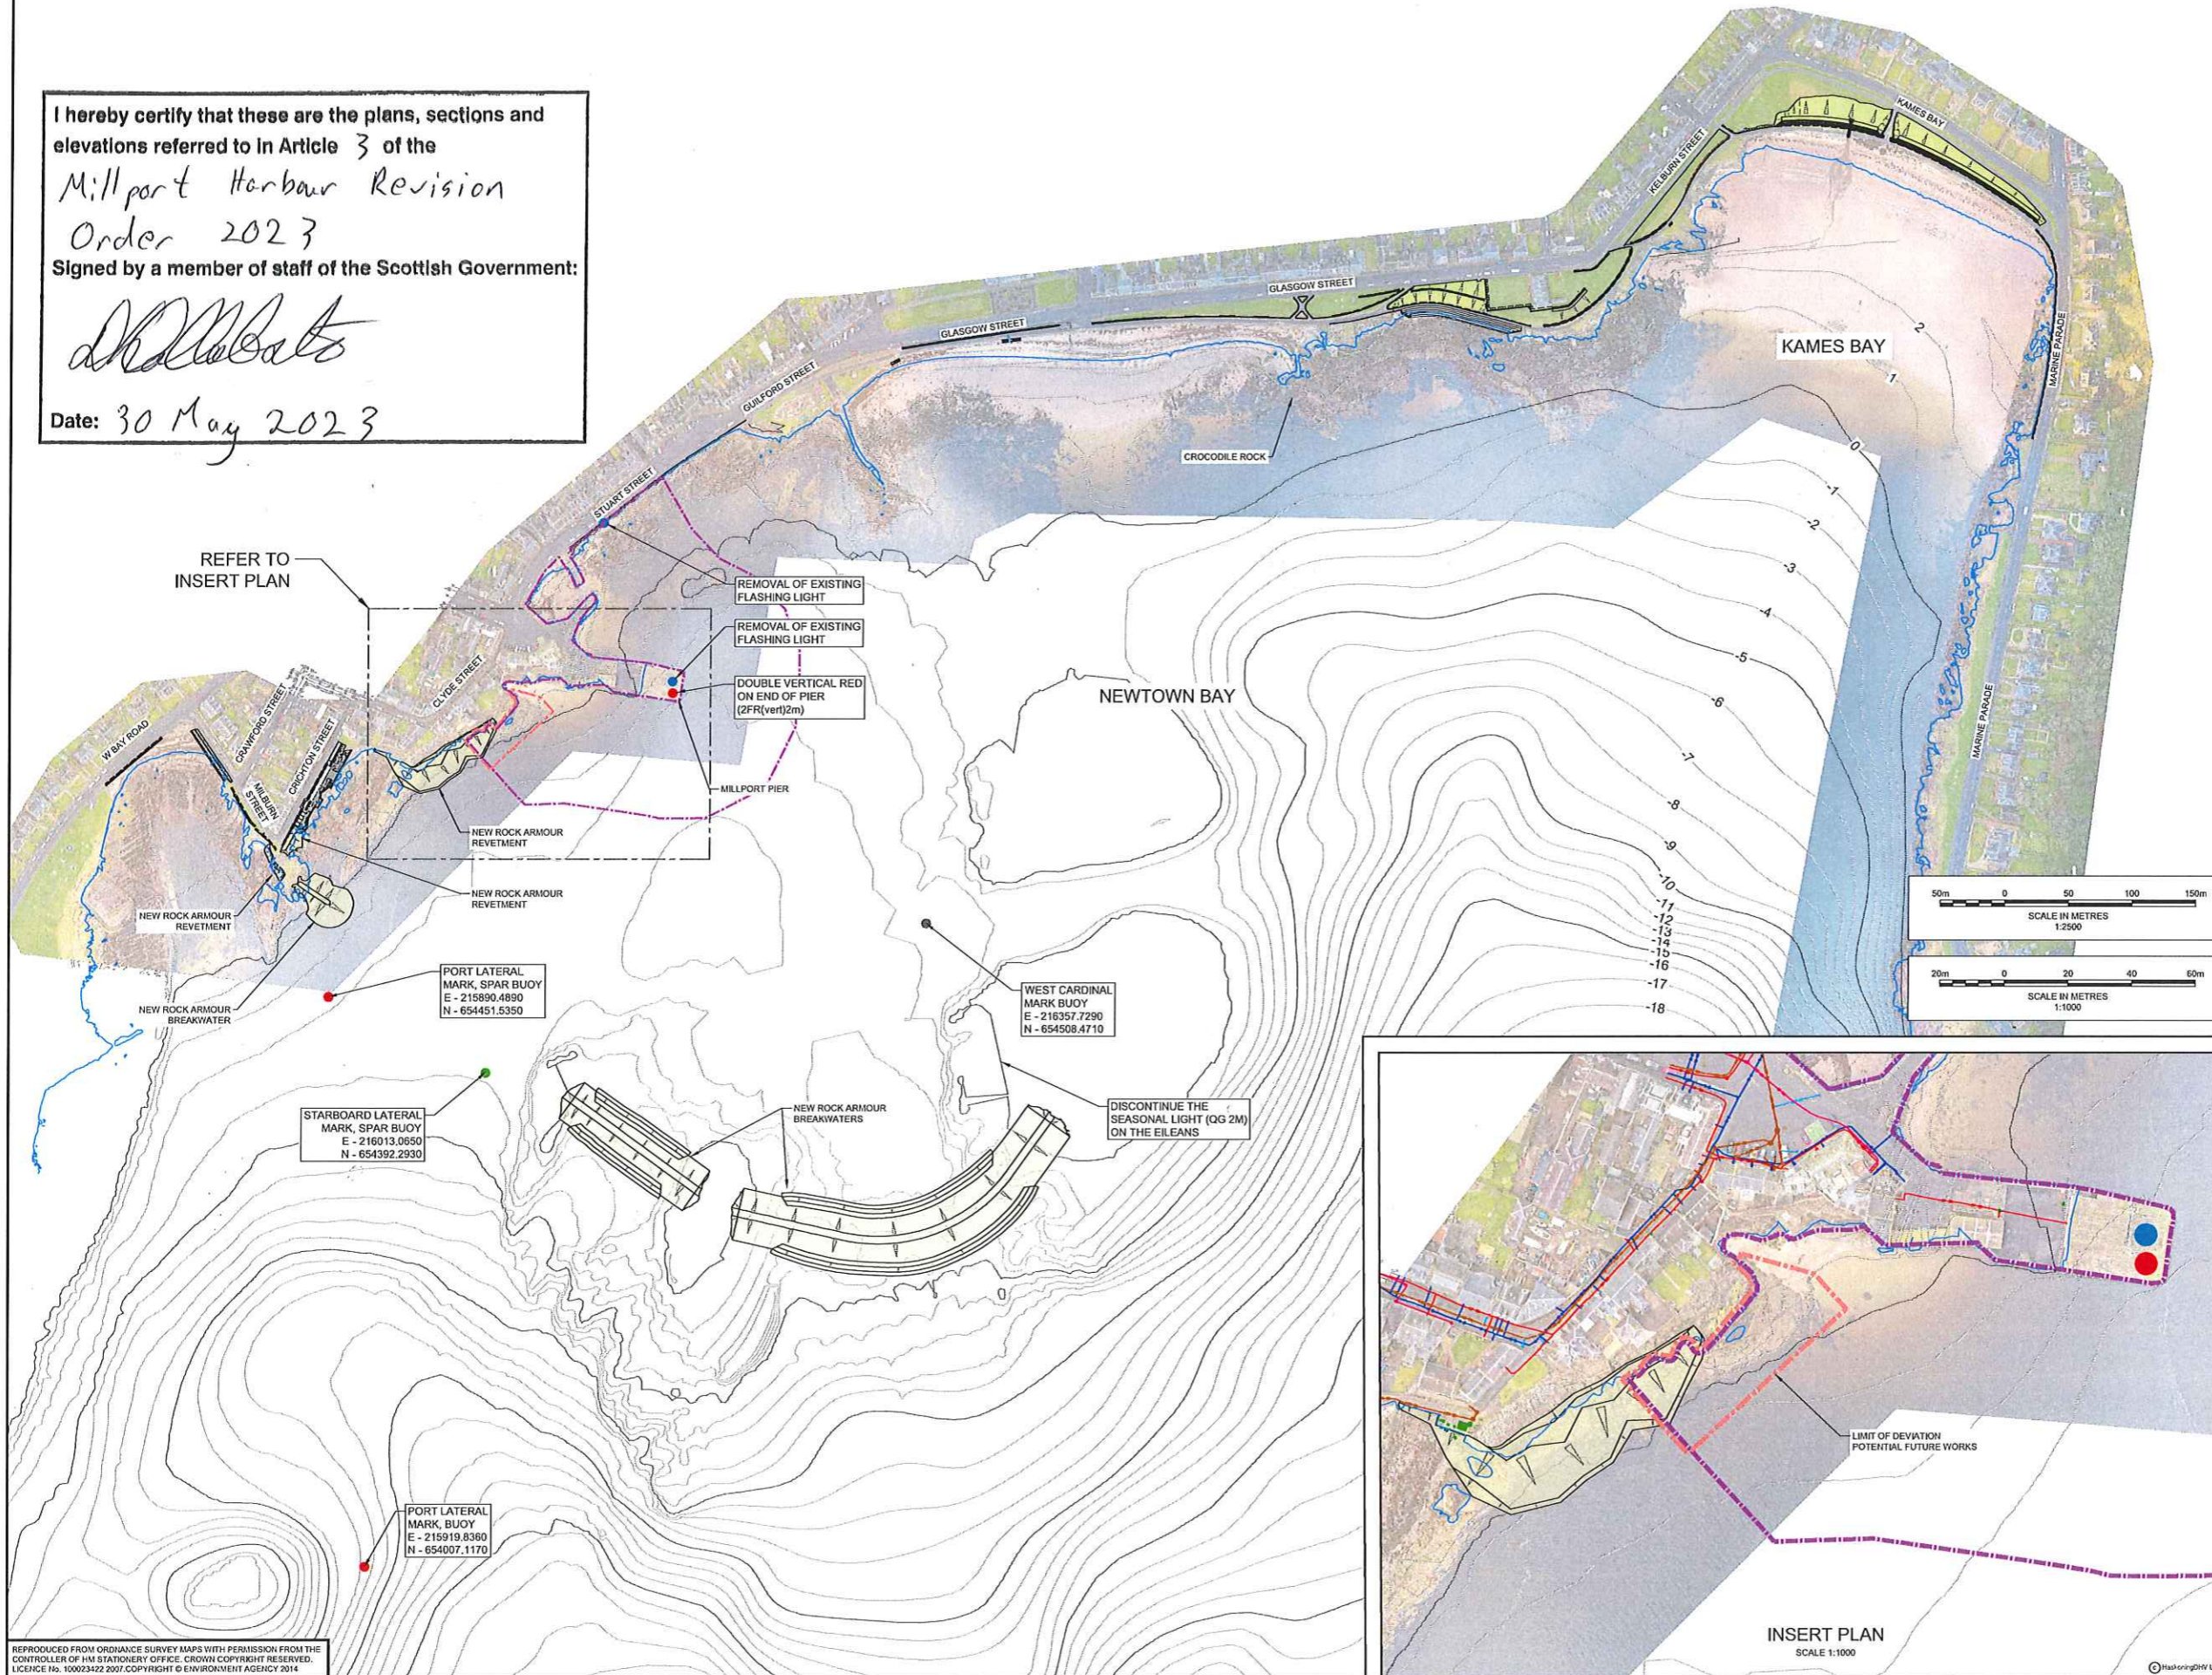

- NOTES**
1. ALL DIMENSIONS ARE IN MILLIMETRES UNLESS NOTED OTHERWISE.
 2. ALL LEVELS ARE IN METRES RELATIVE TO ORDNANCE DATUM NEWLYN (ODN) UNLESS NOTED OTHERWISE.
 3. ALL COORDINATES ARE IN METRES RELATIVE TO ORDNANCE SURVEY NATIONAL GRID.
 4. ALL MATERIALS AND WORKMANSHIP WILL BE AS DEFINED IN THE SPECIFICATION UNLESS NOTED OTHERWISE.

- LEGEND - GENERAL**
- M.H.W.S. +1.80mODN
 - MAJOR CONTOURS (BATHYMETRY TO CHART DATUM)
 - MINOR CONTOURS (BATHYMETRY TO CHART DATUM)
 - LIMIT OF DEVIATION - POTENTIAL FUTURE WORKS
 - PROPOSED ROCK BREAKWATER OR ROCK REVETMENT

- LEGEND - ADDITIONAL INFO.**
INFORMATION EXTRACTED FROM DRAWINGS BY N.A.COUNCIL - H51654 - DATED 16/03/2017
- AREA SEAWARD WITHIN A DISTANCE OF 100 YARD FROM ANY PART OF THE PIER, LANDS OR WORKS IN ANY DIRECTION

- TIDE LEVELS**
- MHWS: +1.81mODN
 - MHWN: +1.21mODN
 - MLWN: -0.44mODN
 - MLWS: -1.03mODN
- NOTE: ODN = 1.62m IN RELATION TO ODN +0.00m

NOT FOR CONSTRUCTION

PO3.1	12/01/22	CLIENT COMMENTS	DJH	TW	SB
PO2	10/01/22	LIMIT OF DEVIATION ADDED	DJH	TW	SB
PO1	09/12/21	ISSUED FOR APPROVAL	AK	TW	SB
REV	DATE	DESCRIPTION	BY	CHK	APP

REVISIONS

PROJECT
MILLPORT COASTAL FLOOD PROTECTION SCHEME



TITLE
HARBOUR REVISION ORDER EXTENT OF WORKS



DRAWN	AJK	CHECKED	S.B.	APPROVED	T.B.
DATE	Dec. 2021	SCALE	AT 1:2500	REF.	PC1683
DRAWING No.	PC1683-RHD-ZZ-ZZ-DR-C-1952	SUITABILITY	S1	REVISION	P03.1

REPRODUCED FROM ORDNANCE SURVEY MAPS WITH PERMISSION FROM THE CONTROLLER OF HM STATIONERY OFFICE. CROWN COPYRIGHT RESERVED. LICENCE No. 100023422 2007. COPYRIGHT © ENVIRONMENT AGENCY 2014