



**DO NOT SCALE**

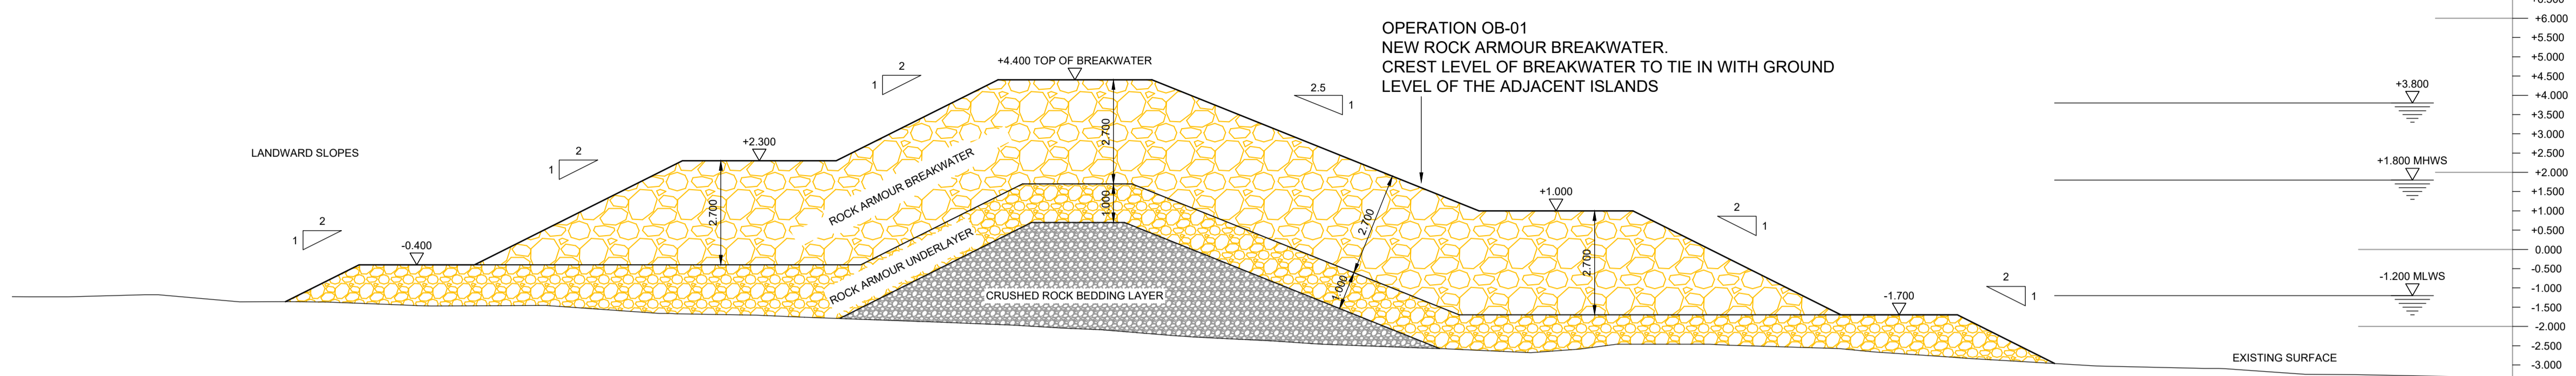

SECTION V-V  
OFFSHORE BREAKWATER

OPERATION OB-01  
NEW ROCK ARMOUR BREAKWATER.  
CREST LEVEL OF BREAKWATER TO TIE IN WITH GROUND  
LEVEL OF THE ADJACENT ISLANDS

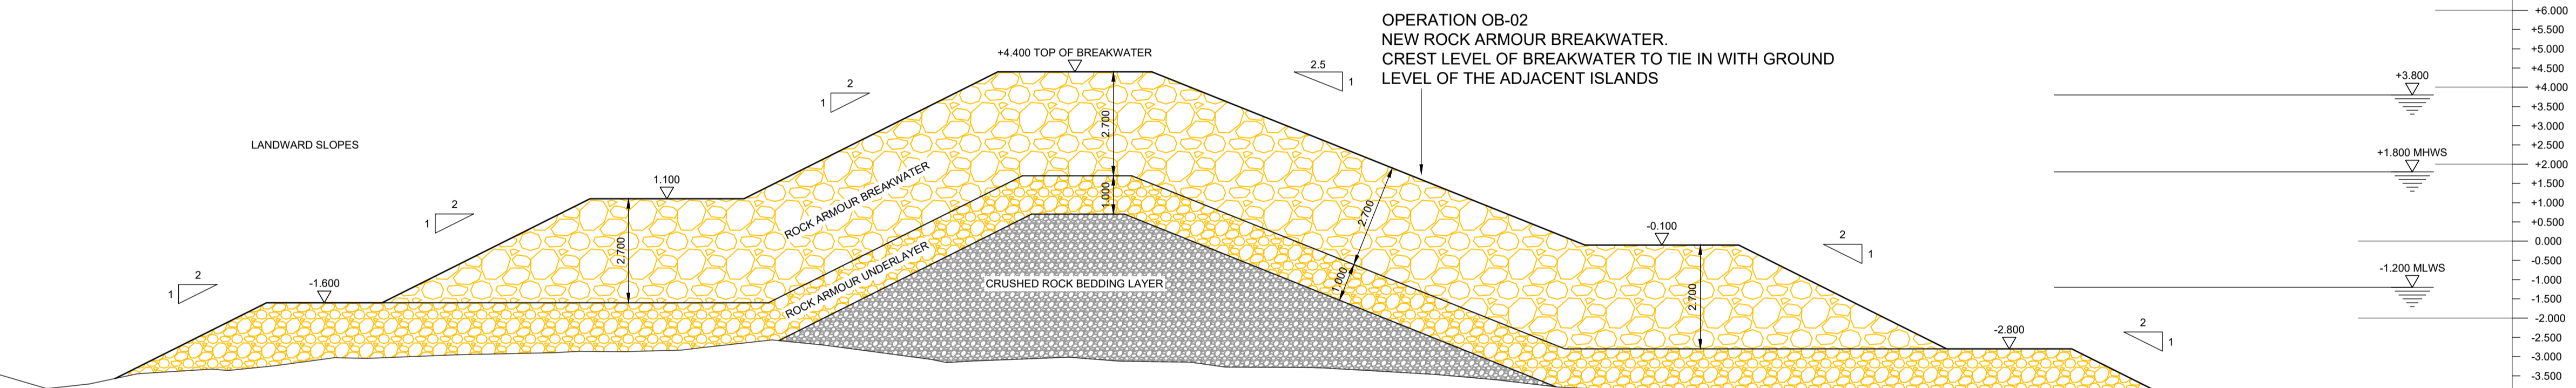

SECTION W-W  
OFFSHORE BREAKWATER

OPERATION OB-02  
NEW ROCK ARMOUR BREAKWATER.  
CREST LEVEL OF BREAKWATER TO TIE IN WITH GROUND  
LEVEL OF THE ADJACENT ISLANDS

- NOTES**
1. THESE DRAWINGS ARE IN ACCORDANCE WITH THE REQUIREMENTS OF SECTION 60 AND SCHEDULE 2 OF THE FLOOD RISK MANAGEMENT (SCOTLAND) ACT 2009 AND PART III OF THE FLOOD RISK MANAGEMENT (FLOOD PROTECTION SCHEMES, POTENTIALLY VULNERABLE AREAS AND LOCAL PLAN DISTRICTS) (SCOTLAND) REGULATIONS 2010.
  2. THE FLOOD PROTECTION OPERATIONS DETAILED ON THESE DRAWINGS ARE FULLY DESCRIBED IN THE ACCOMPANYING FLOOD PROTECTION SCHEME DESCRIPTION OF OPERATIONS, REPORT REFERENCE PB4749-RHD-ZZ-XX-RP-Z-0020.
  3. ALL DIMENSIONS IN METRES UNLESS OTHERWISE NOTED. DO NOT SCALE.
  4. ALL LEVELS IN METRES AND REDUCED TO ORDNANCE DATUM UNLESS OTHERWISE NOTED.
  5. AW-02 : DREDGING MAY BE REQUIRED PRIOR TO CONSTRUCTING THE BREAKWATER.
  6. AW-03 : NAVIGATION AIDS WILL BE PROVIDED, DETAILS TO BE AGREED PRIOR TO CONSTRUCTION.

- LEGEND**
- NEW ROCK ARMOUR BREAKWATER  
5 - 8 TONNE ROCKS
  - NEW ROCK ARMOUR UNDERLAYER  
300 - 1000kg ROCKS
  - NEW CRUSHED ROCK BEDDING LAYER

**FOR APPROVAL**

REV	DATE	DESCRIPTION	BY	CHK	APP
P02	FEB'20	PLANNING ISSUE	JMT	DC	AS
P01	DEC'19	APPROVAL ISSUE	JMT	DC	AS

PROJECT  
**MILLPORT FLOOD PREVENTION SCHEME**



TITLE  
**OFFSHORE BREAKWATER CROSS SECTIONS GENERAL ARRANGEMENT**



DRAWN	CHECKED	APPROVED	DATE	SCALE	REF.	SUITABILITY	REVISION
JMT	DC	AS	NOV'19	AT AT	1:100	S8	P02

