



Areas for Contractor's Use (Part 1 of 2) [1:500]

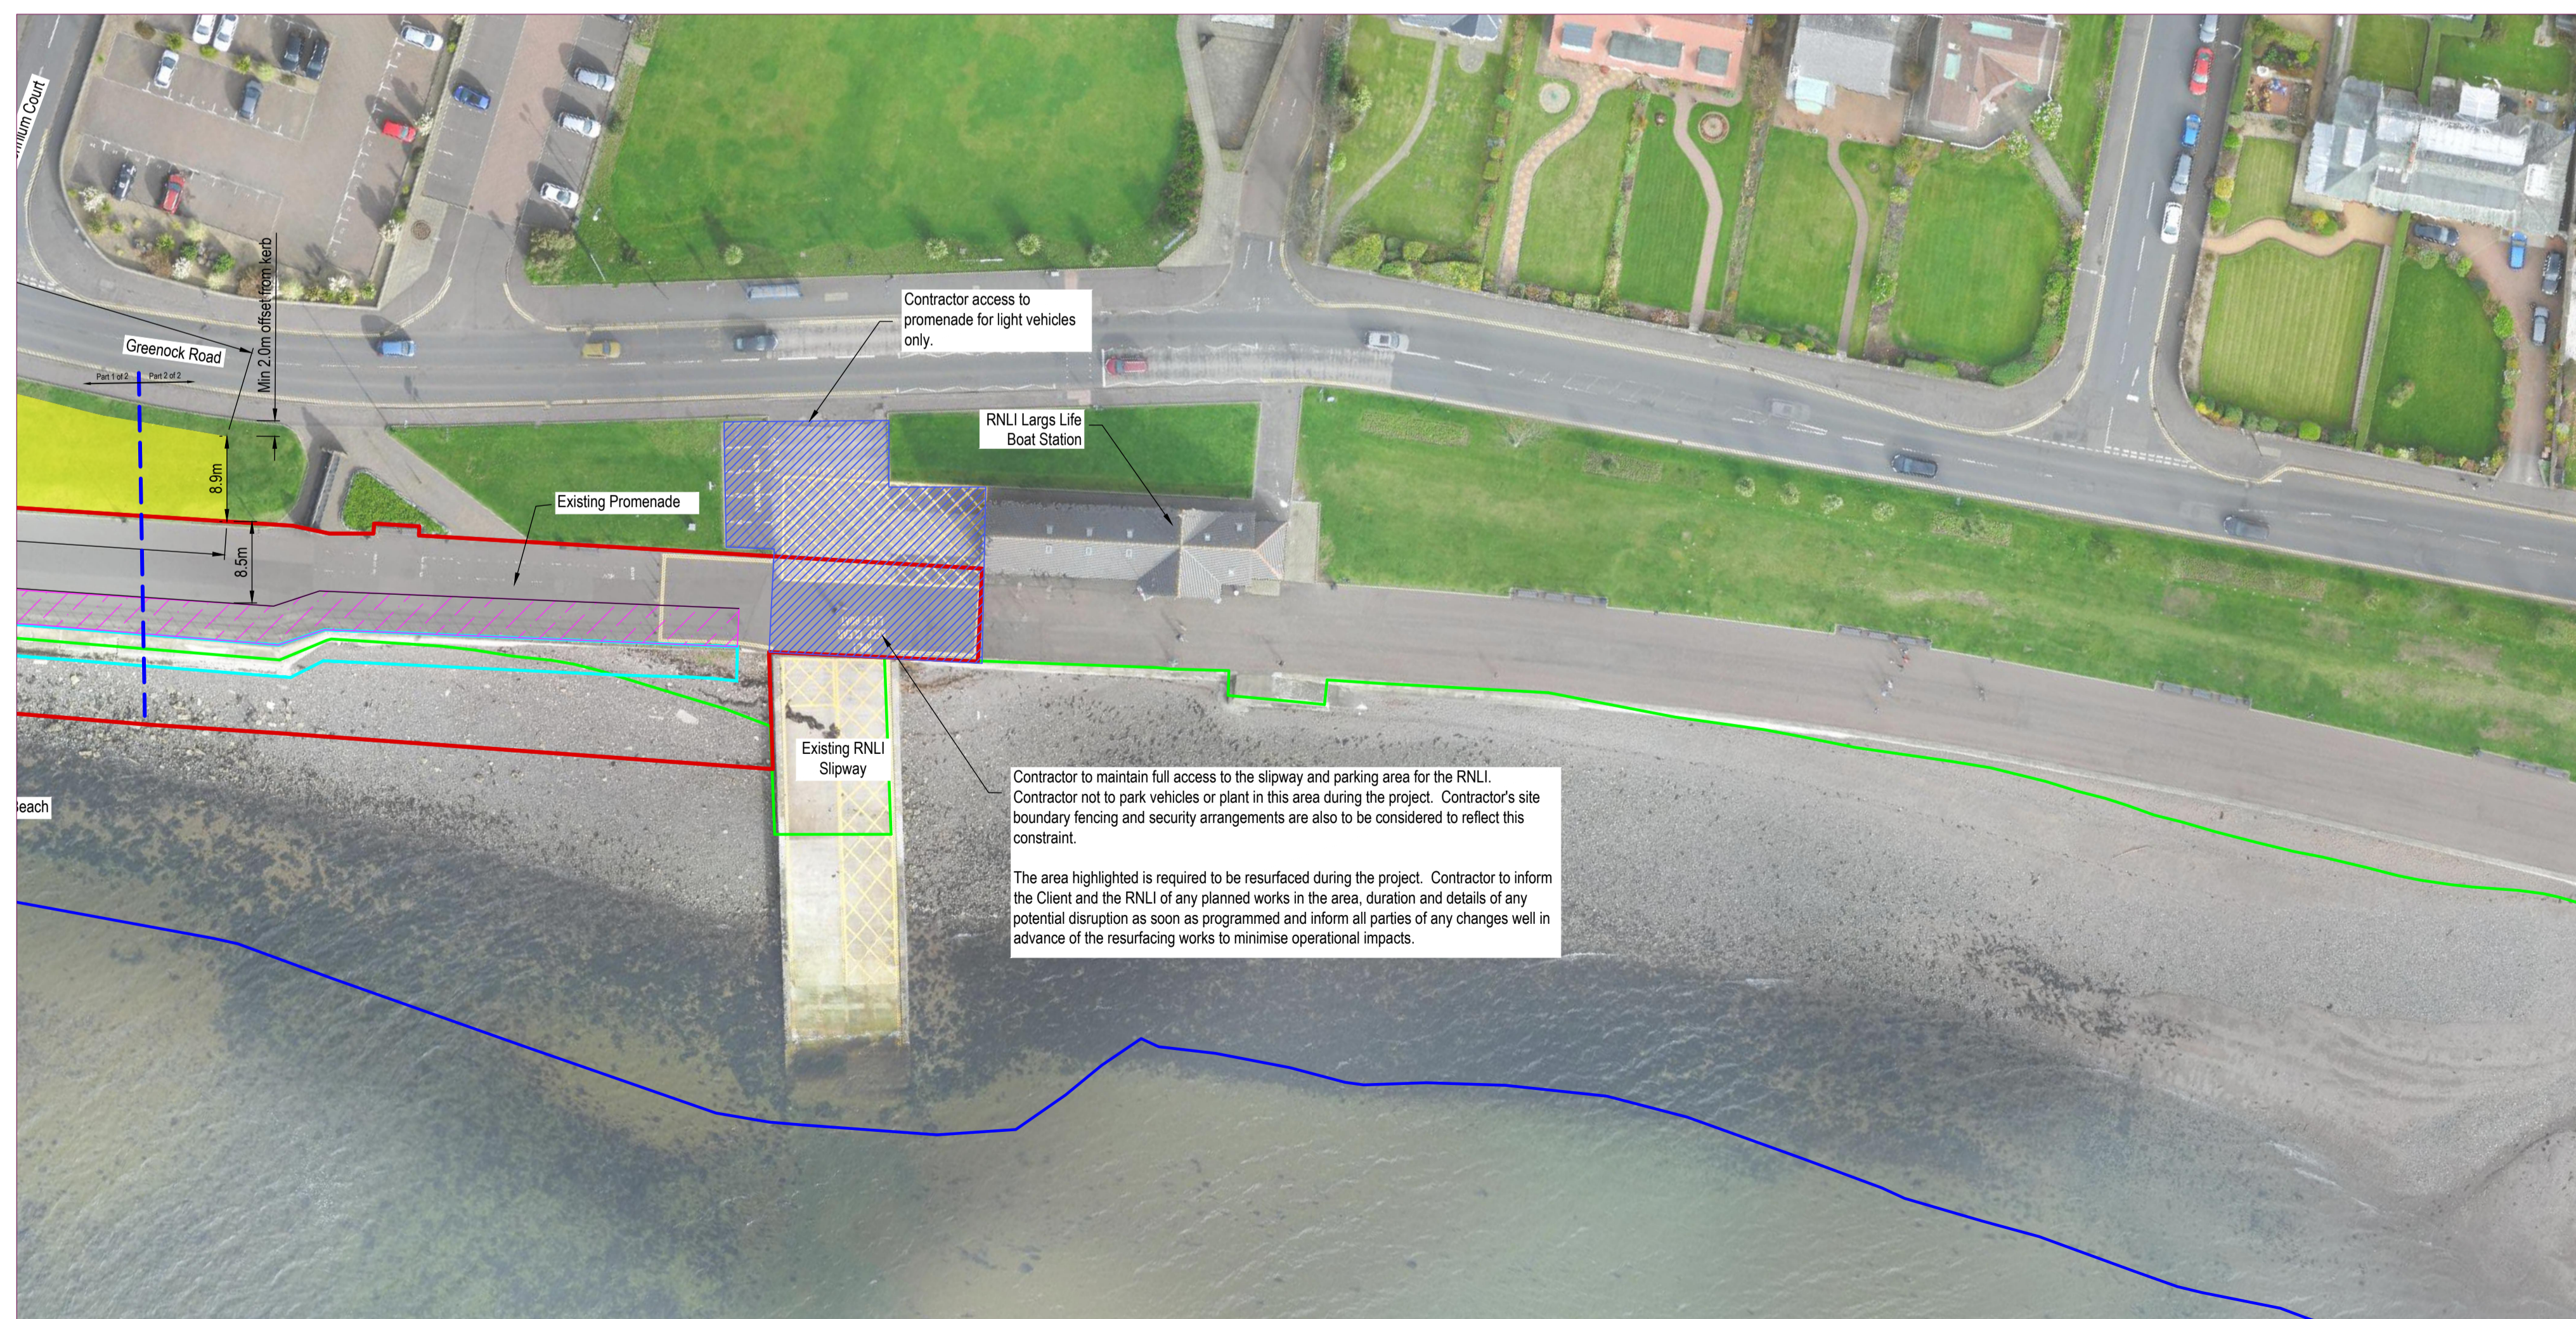

Areas for Contractor's Use (Part 2 of 2) [1:500]

- NOTES**
- Verifying Dimensions.**
The contractor shall verify dimensions against such other drawings or site conditions as pertain to this part of the work.
 - Existing Services.**
Any information concerning the location of existing services indicated on this drawing is intended for general guidance only. It shall be the responsibility of the contractor to determine and verify the exact horizontal and vertical alignment of all cables, pipes, etc. (both underground and overhead) before work commences.
 - Issue of Drawings.**
Hard copies, dwf and pdf will form a controlled issue of the drawing. All other formats (dwg, dxf etc.) are deemed to be an uncontrolled issue and any work carried out based on these files is at the recipient's own risk. RPS will not accept any responsibility for any errors arising from the use of these files, either by human error by the recipient, listing of un-dimensioned measurements, compatibility issues with the recipient's software, and any errors arising when these files are used to aid the recipient's drawing production, or setting out on site.
 - Datum.** Chart Datum
- | 5. | CONCRETE | MIX TYPE | COVER | FINISH |
|----|----------|----------|-------|--------|
| | | | | |
| | | | | |
| | | | | |
| | | | | |
- Refer to Volume 1 - General Scope and Volume 2 - Appendix 1/7
 - As soon as the Contractor is placed in possession of any part of the Site he shall immediately erect fencing on the boundaries of the land as shown on the Drawings. The Contractor shall erect, and when and where necessary, re-erect and maintain, temporary fencing and subsequently take down and remove as necessary. Refer to CI 302SR of the Volume 2 - Specification for Civil and Marine Works

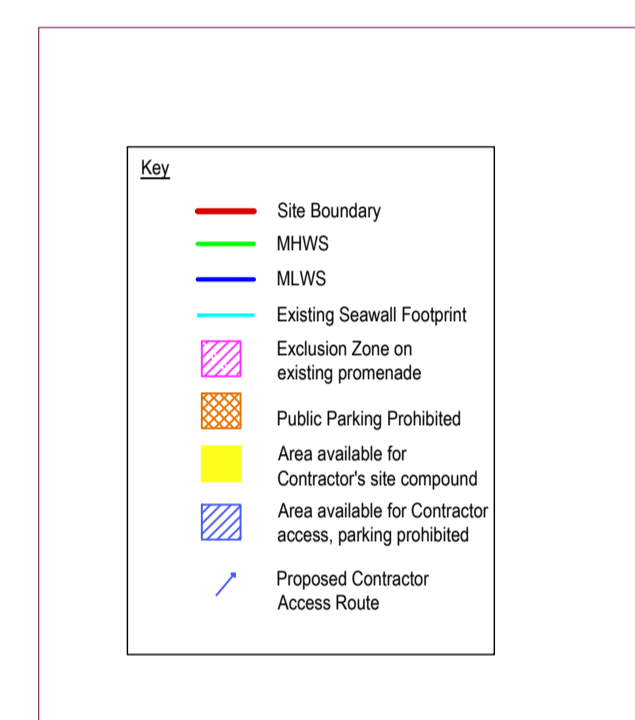

C01	Issued for Tender	M.H.	15/02/2023
rev	amendments	check	date

Elmwood House
 74 Boucher Road
 Belfast
 BT12 6RZ
 T +44 (0) 28 90 667914
 F +44 (0) 28 90 668286
 W www.rpsgroup.com/ireland
 E ireland@rpsgroup.com

Client
North Ayrshire Council

Project
Largs Seawall Replacement

Title
Areas for Contractor's Use

Project Number IBM0735	Sheet Size A1	Drawing Scale 1:500
---------------------------	------------------	------------------------

Drawing Number
M0735-RPS-XX-XX-DR-C-1002

Drawn By J.R.	Status A1	Revision C01
------------------	--------------	-----------------

Checked By H.W.	Approved By S.H.	Date 15/02/2023
--------------------	---------------------	--------------------